




1 SECTION

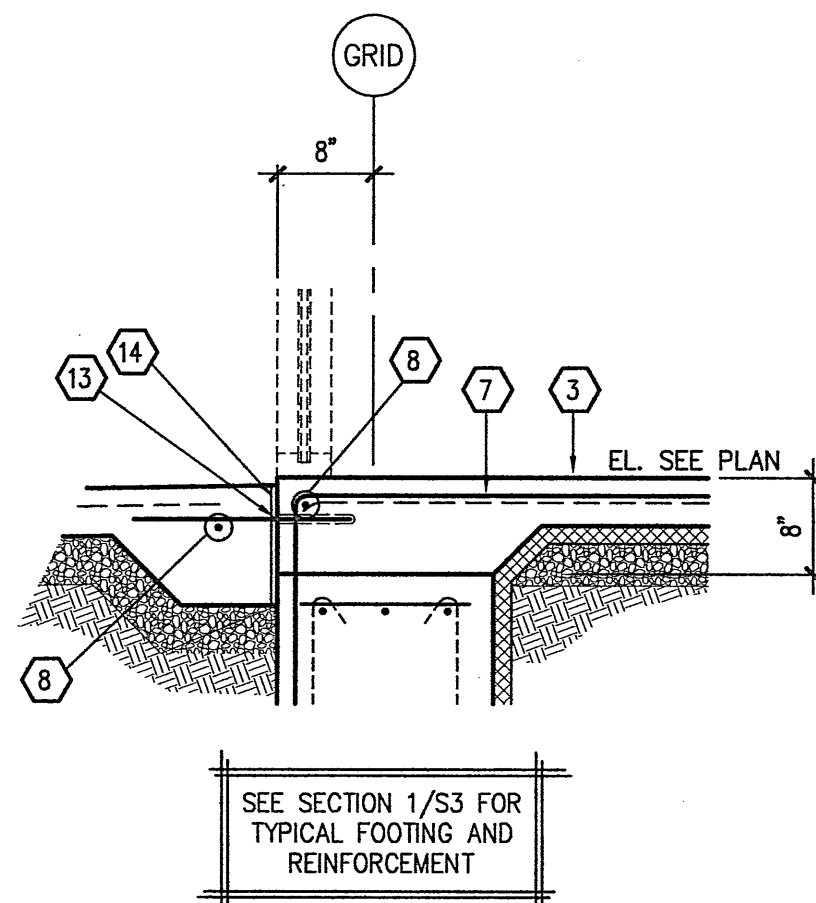


2 SECTION

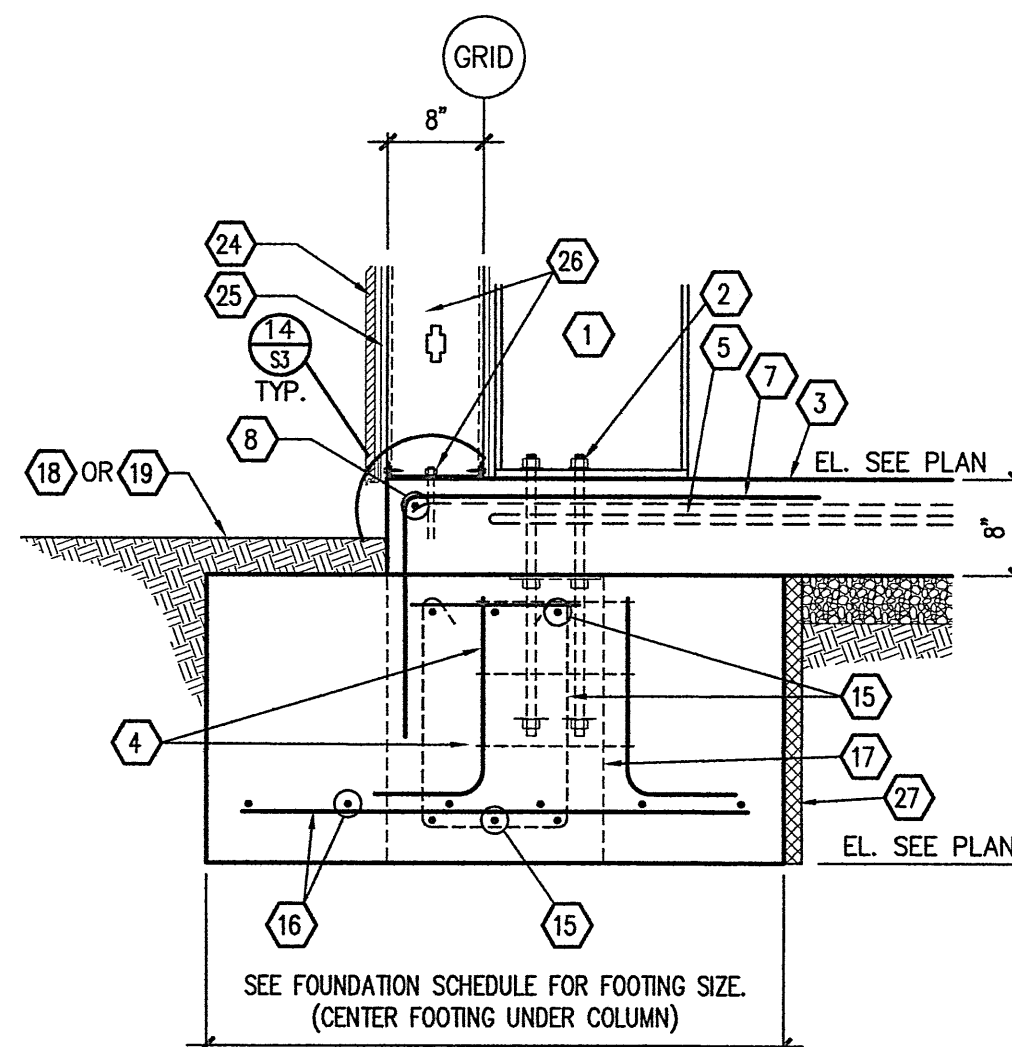


3 SECTION

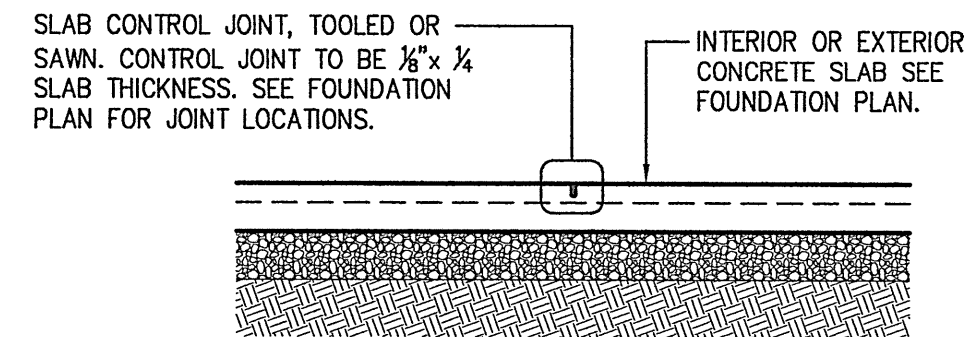


TYP. CONTROL JOINT DETAIL

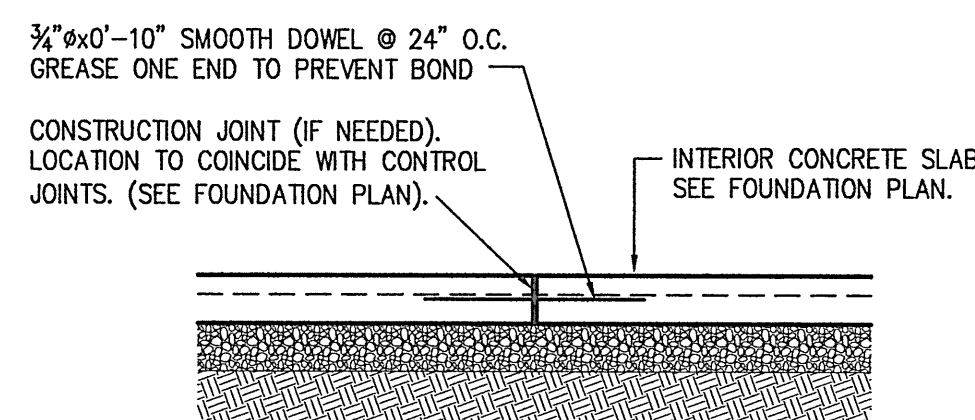


5
S3

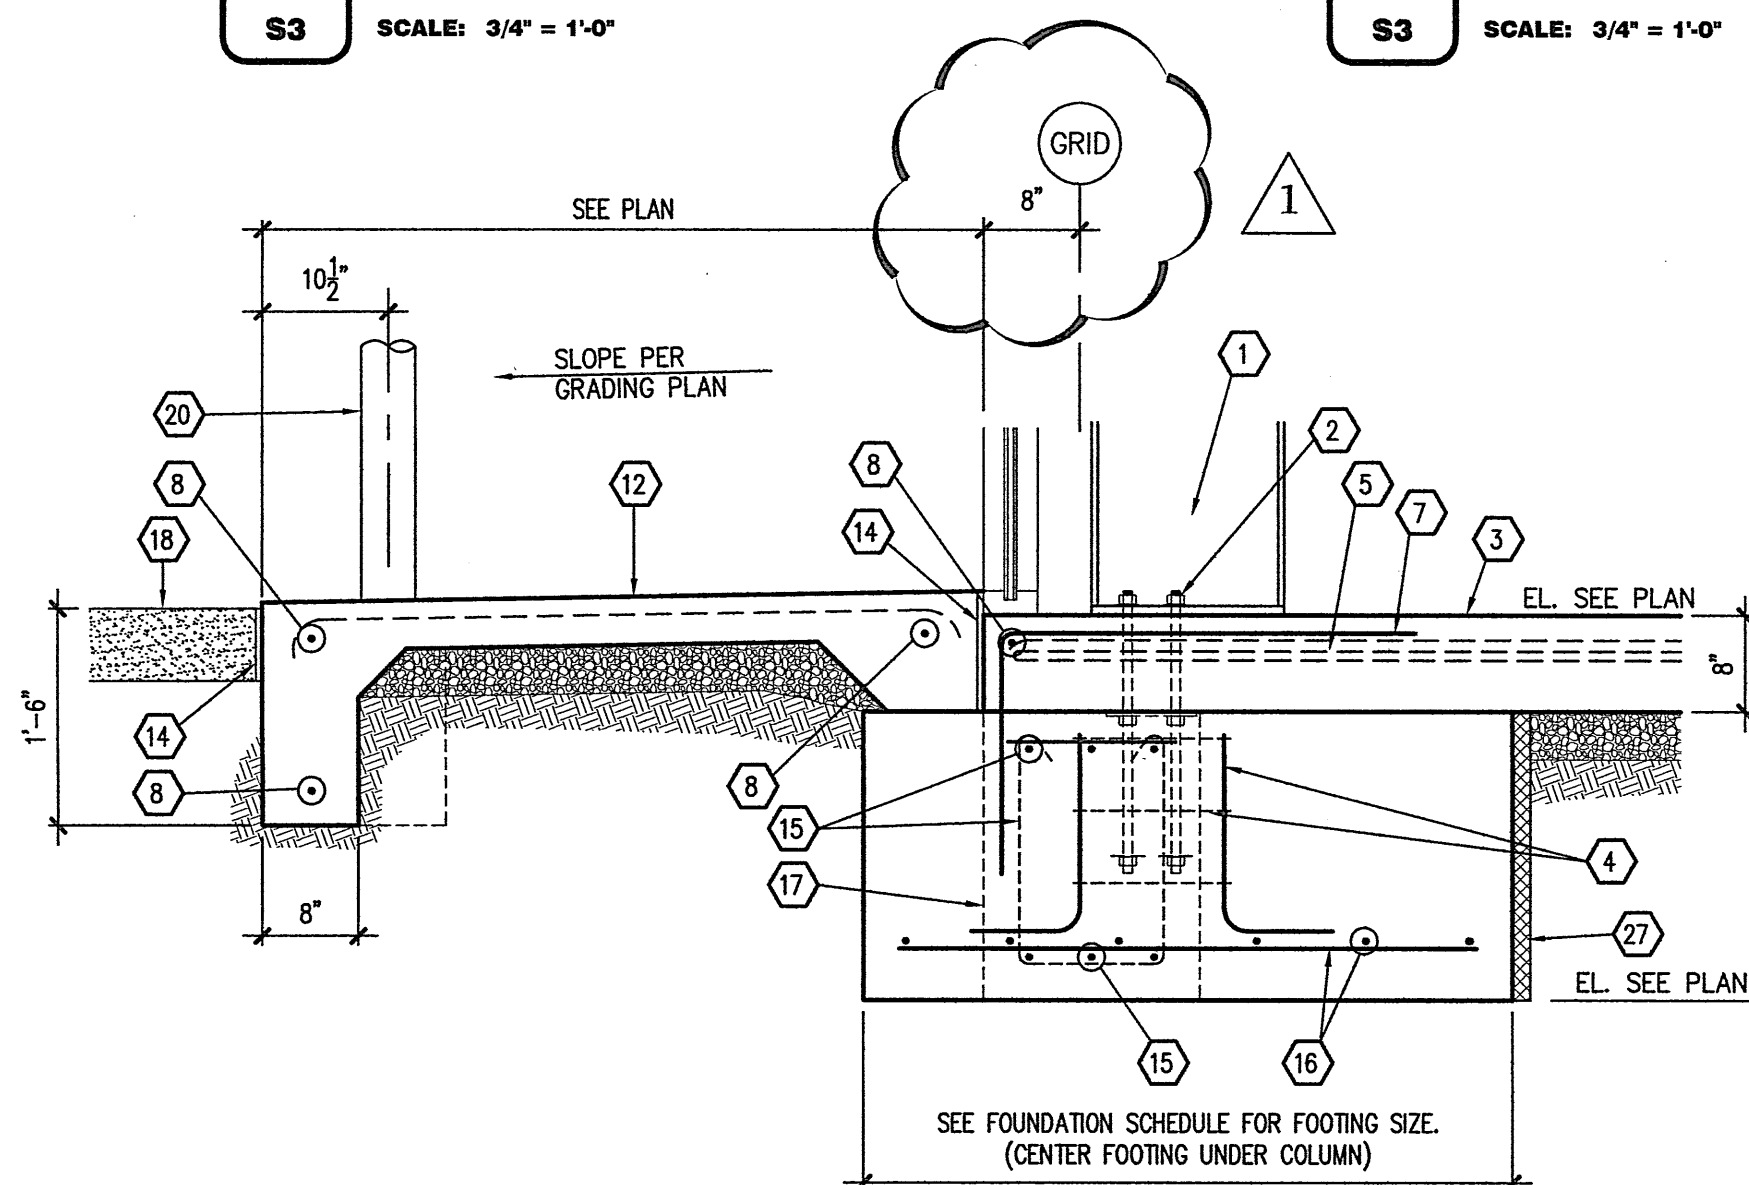


6 SECTION

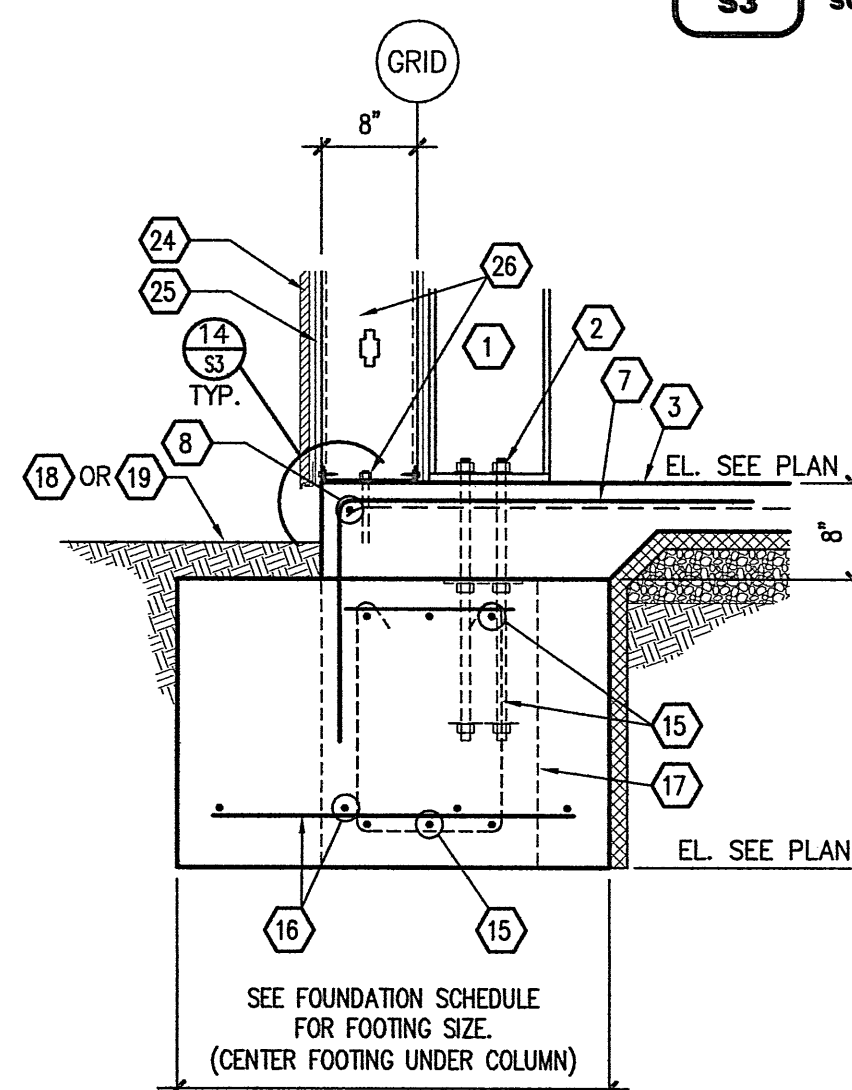


7 SECTION

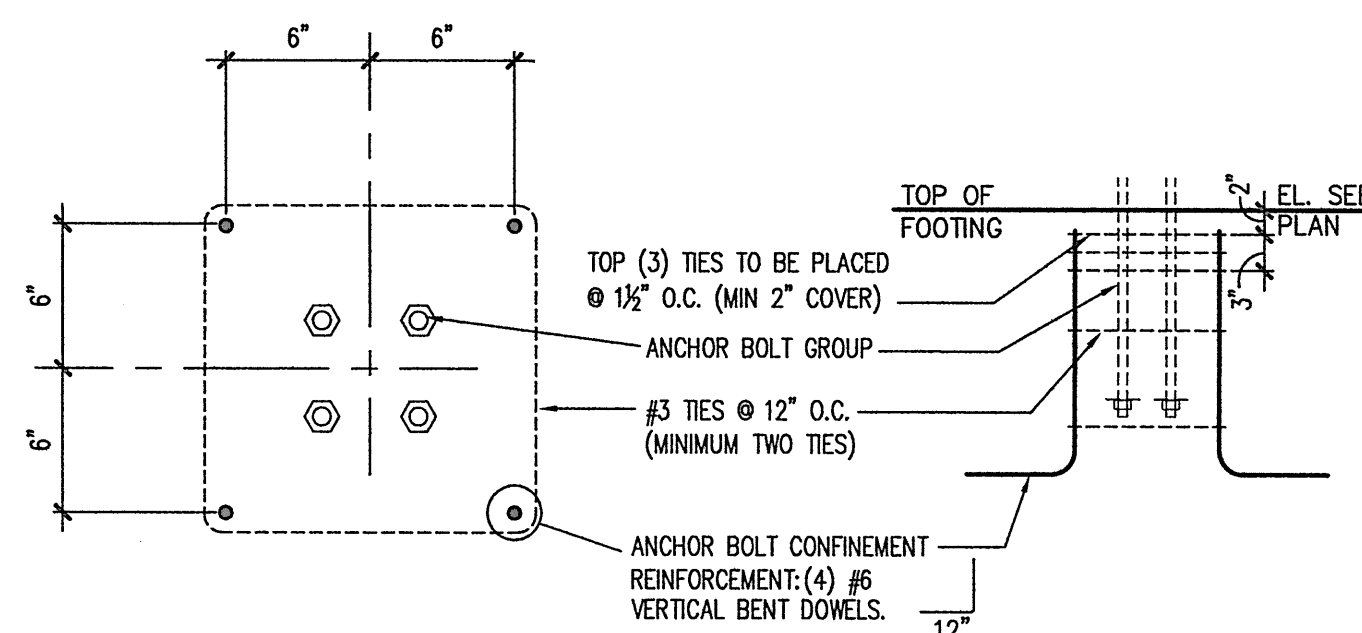


8	SECTION
S3	SCALE: VARIES

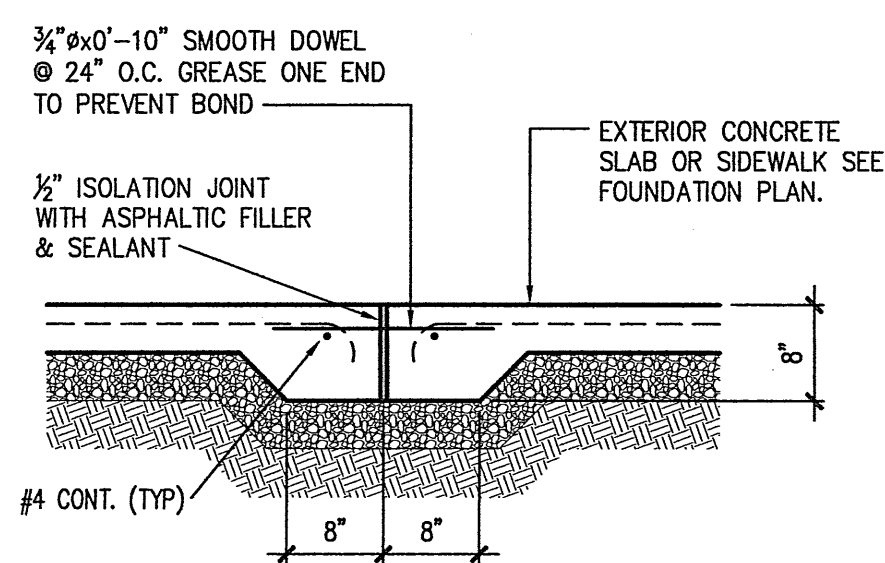


SIDEWALK ISOLATION JOINT

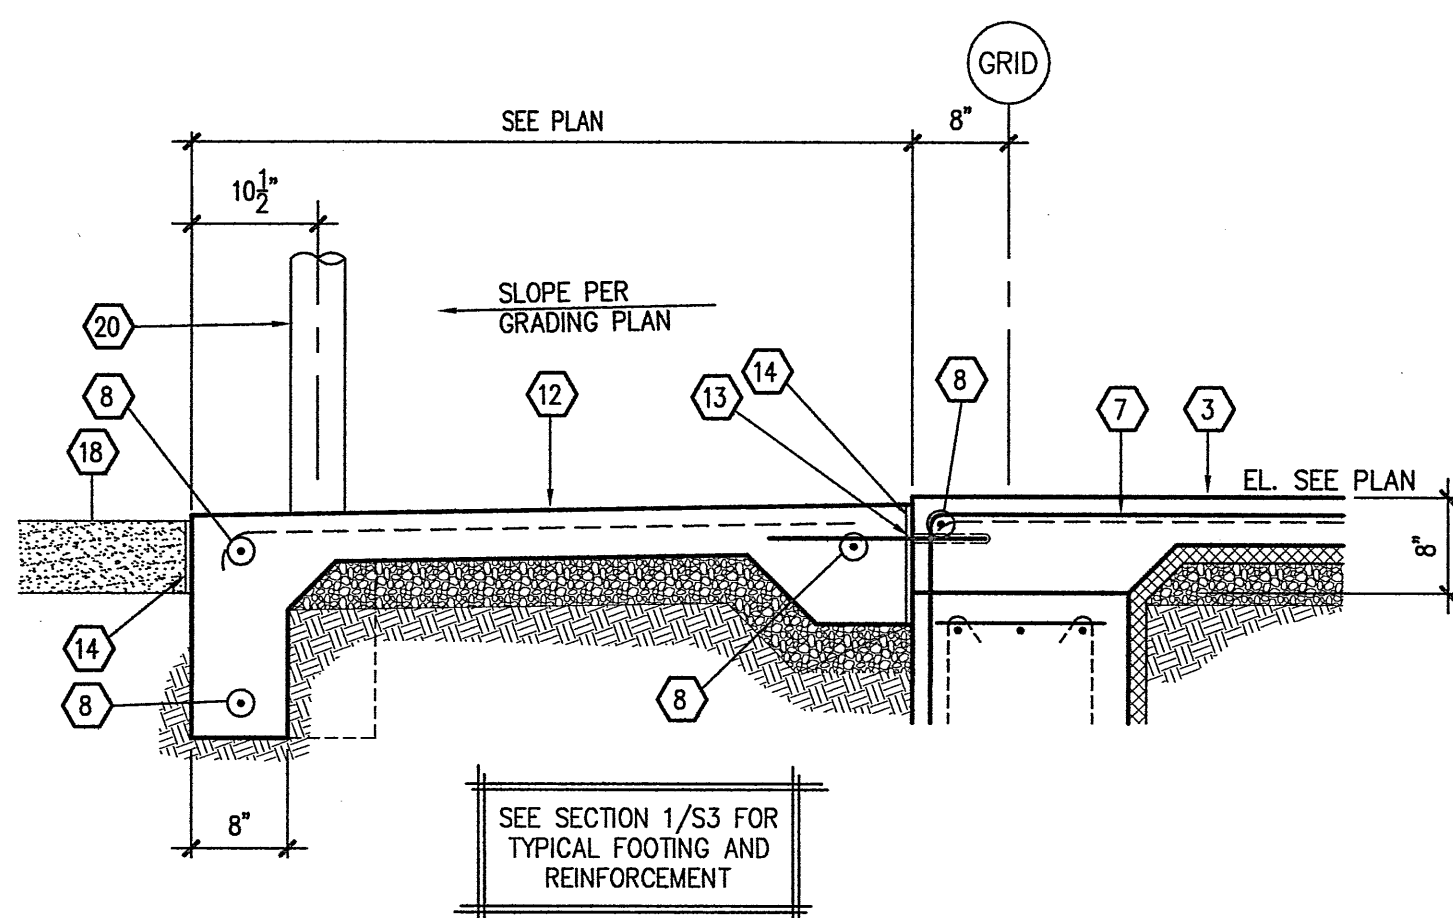


10 SECTION

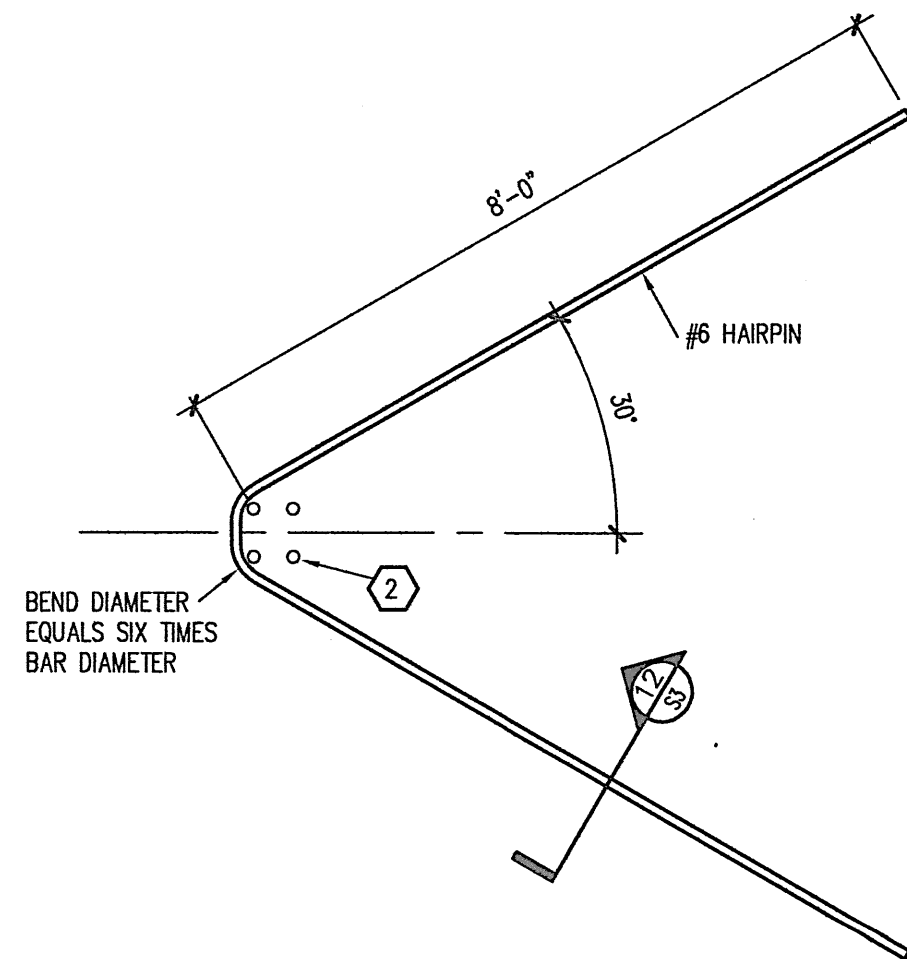


TYPICAL HAIRPIN DETAIL

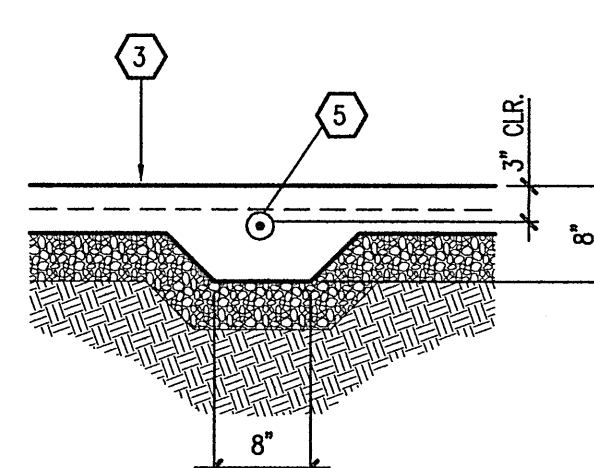

12 SECTION

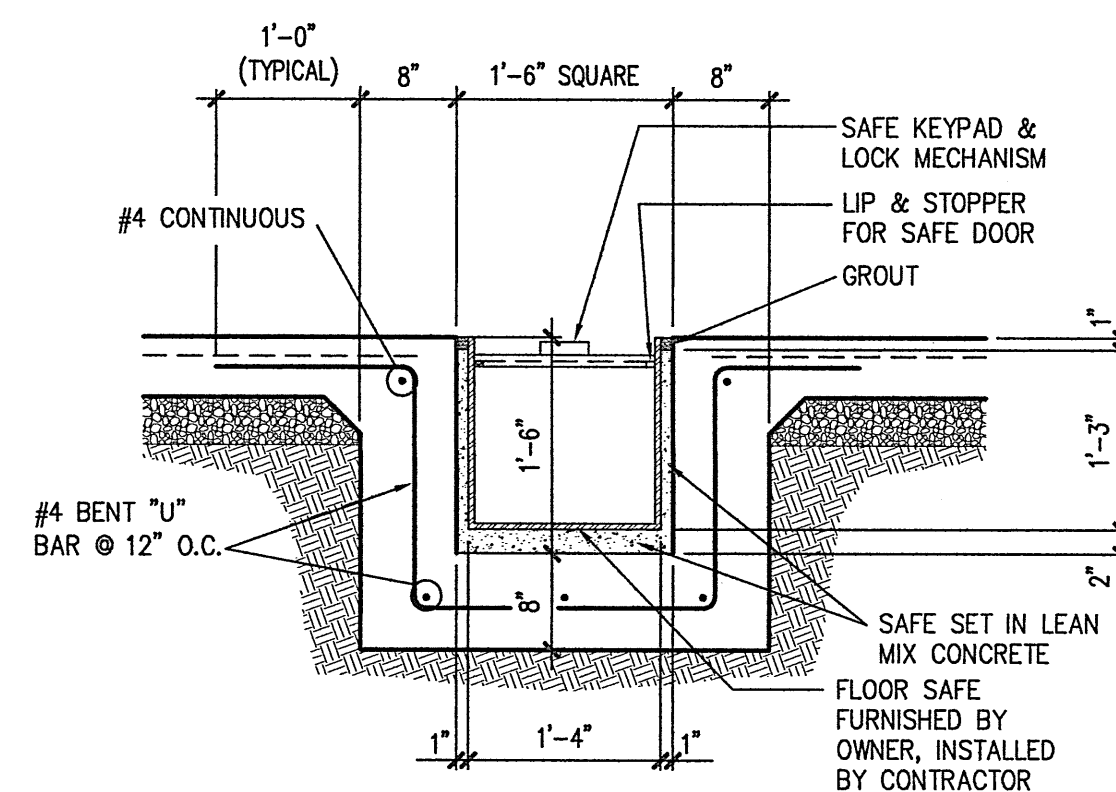
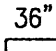



13 SECTION

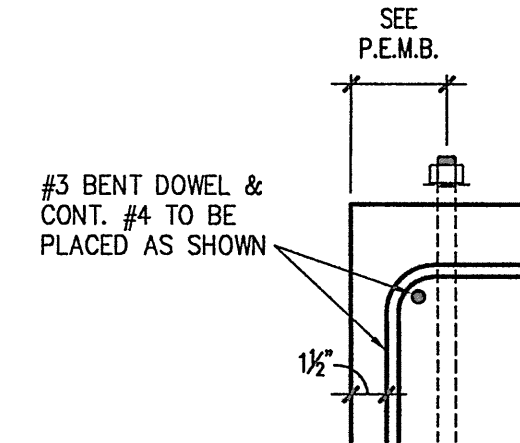

14 DETAIL

KEYNOTES:

- (1) PRE-ENGINEERED METAL BUILDING STRUCTURAL SYSTEM. SEE P.E.M.B. SHOP DRAWINGS FOR ADDITIONAL INFORMATION.
- (2) ANCHOR BOLTS. SEE FOUNDATION SCHEDULE AND PRE-ENGINEERED METAL BUILDING DRAWINGS FOR SIZE, QUANTITY AND PLAN LOCATION. SEE 1/54 FOR TYPICAL SHOP FABRICATED ANCHOR ASSEMBLY.
- (3) INTERIOR CONCRETE SLAB SEE FOUNDATION PLAN.
- (4) SEE DETAIL 8/53 FOR VERTICAL ANCHOR BOLT CONFINEMENT REINFORCEMENT
- (5) SLAB HAIRPIN - SEE DETAIL 11/53
- (6) SEE FOUNDATION SCHEDULE FOR PILASTER REINFORCEMENT.
- (7) #3x5'-0" DOWEL @ 36" O.C. FIELD BEND AS SHOWN 24" 
- (8) #4 CONTINUOUS
- (9) #3 DOWELS @ 30" O.C.
- (10) #3 STIRRUPS @ 30" O.C.
- (11) (3) #4's CONTINUOUS TOP & BOTTOM.
- (12) EXTERIOR CONCRETE SLAB OR SIDEWALK SEE FOUNDATION PLAN.
- (13) 4x1'-6" DOWELS @ 24" O.C. DRILL AND EPOXY INTO FOUNDATION WITH APPROPRIATE EPOXY SYSTEM.
- (14) ½" ISOLATION JOINT WITH ASPHALTIC FILLER & SEALANT
- (15) CONTINUOUS FOOTING REINFORCEMENT TO RUN THROUGH COLUMN FOUNDATIONS. SEE SECTION 1/53 FOR REINFORCEMENT INFORMATION.
- (16) COLUMN FOOTING REINFORCEMENT SEE FOUNDATION SCHEDULE.
- (17) CONTINUOUS FOOTING BEYOND
- (18) PAVING, SEE SITE DEVELOPMENT DRAWINGS FOR ADDITIONAL INFORMATION.
- (19) SEE GRADING PLAN FOR FINISHED GRADES.
- (20) STEEL BOLLARD SEE SITE PLAN. 
- (21) #4 CORNER REINFORCEMENT CENTERED IN SLAB. 36" 
- (22) (3) #3 TIES @ 3" O.C.
- (23) #3 TIES @ 12" O.C.
- (24) FIBER CEMENT BOARD. REFER TO ARCHITECTURAL.
- (25) REFER TO ARCHITECTURAL DRAWINGS FOR WALL SHEATHING AND FLASHING. FOR WALL SHEATHING ATTACHMENT SEE SHEET S5.
- (26) 8" METAL STUDS (SEE SHEET S5 FOR STUD GAUGE AND SPACING) - PROVIDE ½" ANCHOR BOLTS @ 48" O.C. (7" EMBEDMENT & 2" HOOK).
- (27) 1½" EXTRUDED POLYSTYRENE, 15# DENSITY W/ SQUARE EDGE, RIGID INSULATION BOARD LOCATED AS SHOWN AT PERIMETER OF BUILDING. (R-5 MINIMUM PER INCH REQUIRED)